

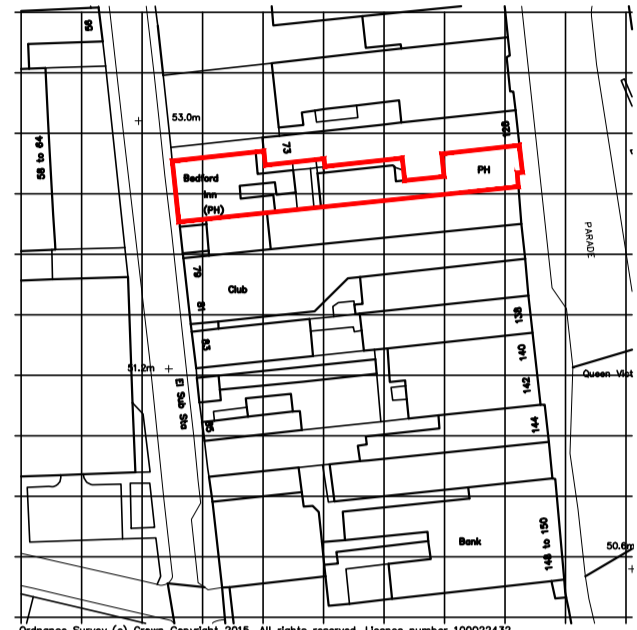


do not scale dimensions from this drawing. if in doubt refer to js design.
 this drawing remains the copyright of the js design partnership alone
 all materials specified must be used in accordance with the manufacturers
 recommendations and all relevant current codes of practice.


rev	date	note
A	27.07.16	Licensed area to exclude external terrace

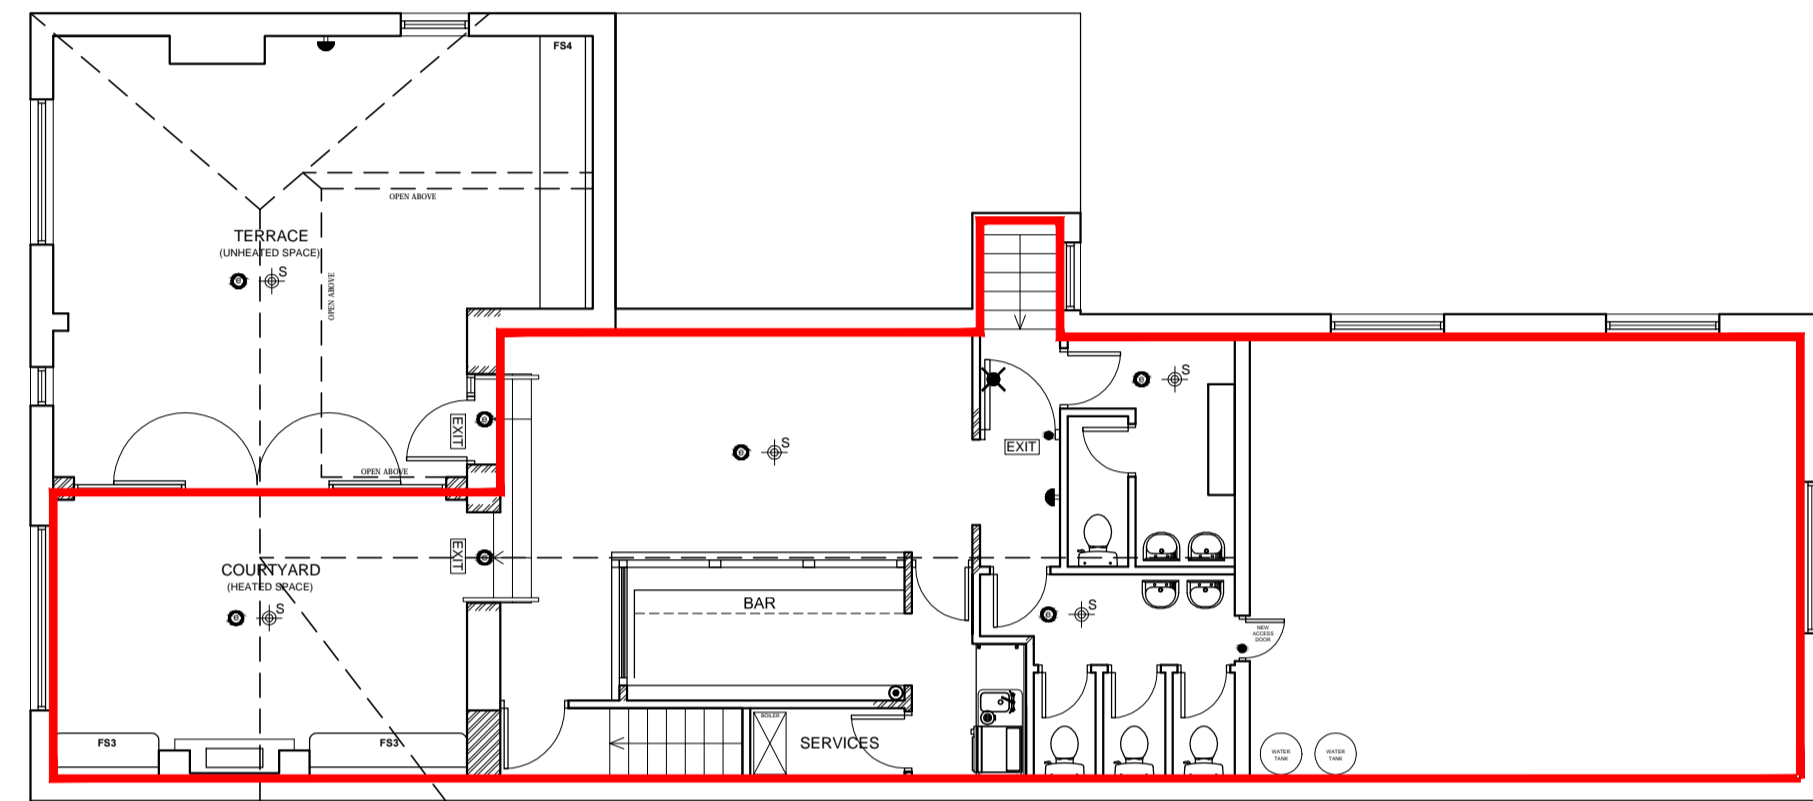


KEY
 DENOTES SITE BOUNDARY

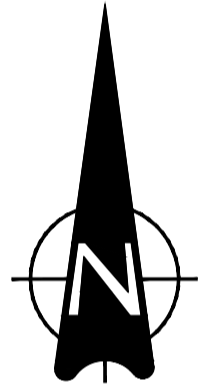

FIRST FLOOR PLAN

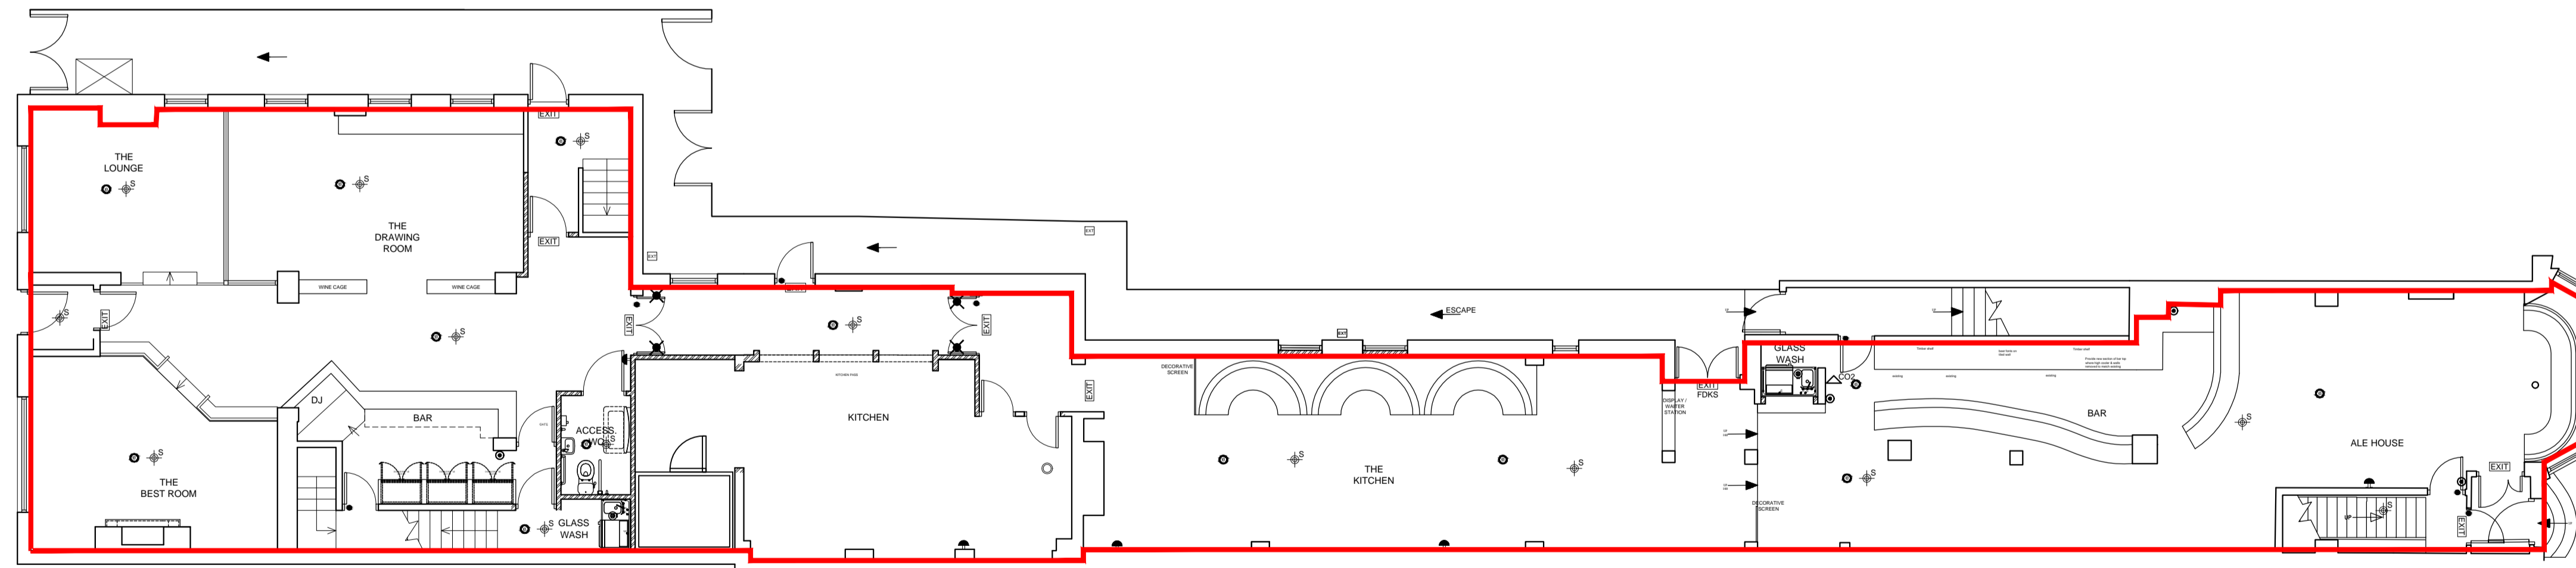

GROUND FLOOR PLAN

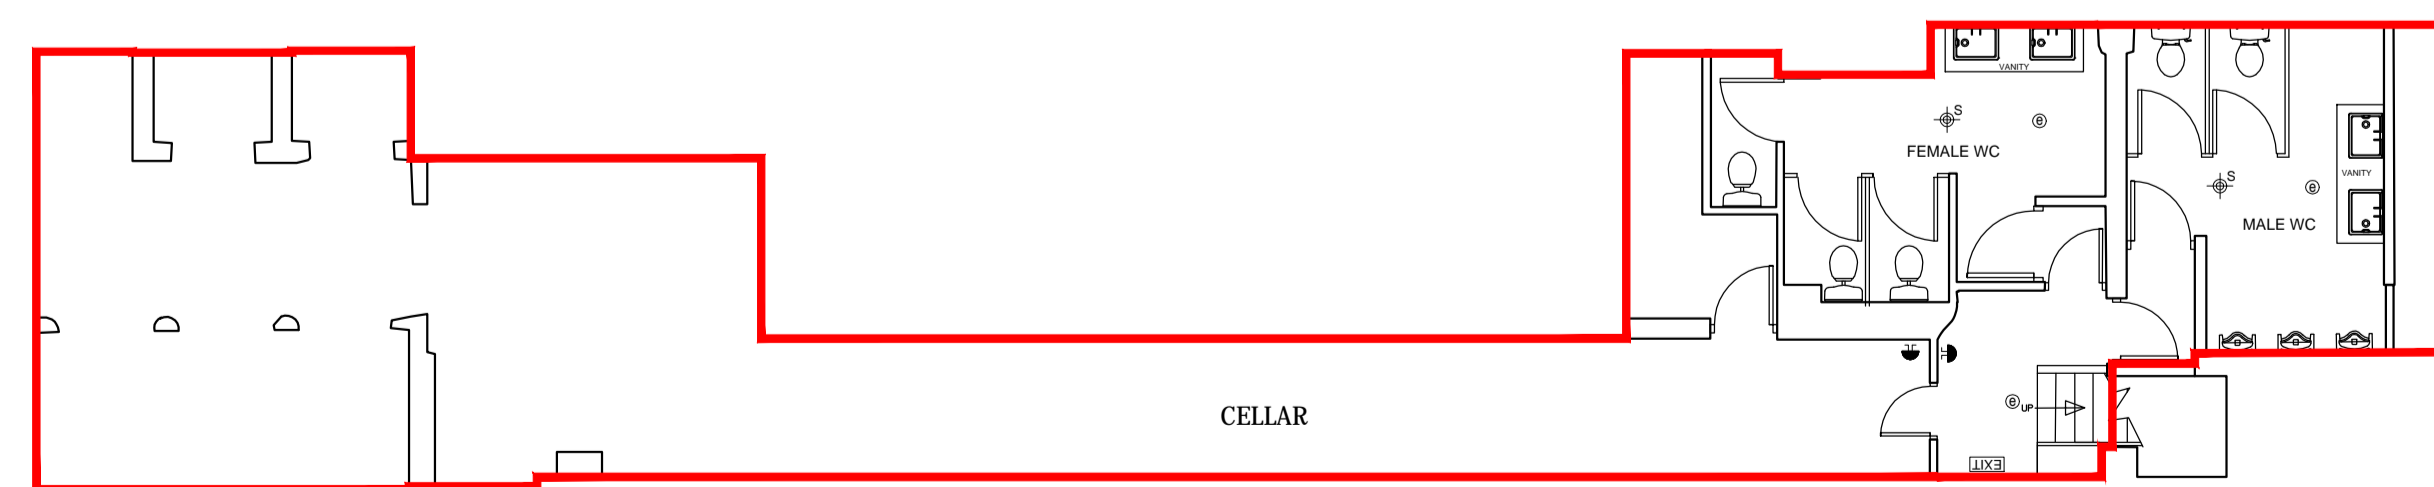

BASEMENT PLAN

FIRE LEGEND	
	FIRE ALARM SOUNDER
	SMOKE DETECTOR
	HEAT DETECTOR
	FD30S WITH SELF CLOSING DEVICE
	FIRE RESISTING GLAZING
	DOOR FITTED WITH VISION PANEL
	FIRE DOOR KEEP SHUT SIGN
	ILLUMINATED EXIT SIGNAGE
	EXTERNAL EMERGENCY LIGHT FITTING
	9L WATER EXTINGUISHER
	CO2 EXTINGUISHER
	FIRE BLANKET
	DISTRESS ALARM AND INDICATOR TO OUTSIDE
	EMERGENCY LIGHT FITTING
	COMBINED EMERGENCY FITTING
	FIRE ALARM BREAK GLASS POINT

INTERNAL AREA TO BE USED FOR THE SALE & CONSUMPTION OF ALCOHOL & ANY OTHER PERMITTED ENTERTAINMENT - EDGED IN RED
 EXTERNAL AREA TO BE USED FOR THE SALE & CONSUMPTION OF ALCOHOL & ANY OTHER PERMITTED ENTERTAINMENT - EDGED IN BLUE

jsd the jsdesign partnership
 architects and interior designers
 Unit 5, Peel House, 2 Taurillon Street, Shipley Bradford, BD18 3NA.
 tel: 0174 533022 email: info@jsdesignpartnership.co.uk
 the jsdesign partnership is a limited liability partnership registered no. OC 382911



client
 address
 THE BEDFORD / THE LOUNGE
 130 THE PARADE
 LEAMINGTON SPA
 WARWICKSHIRE
 CV32 4AG

drawing title
 PROPOSED LICENSING PLAN

drawing no	rev	date	drawn by	checked	scale @ A1
7434-07	A	09.11.15	FP	SA	1:100